



11333 N Cedarburg Road  
Mequon, WI 53092  
P: 262-236-2904  
F: 262-242-9655  
[jzader@ci.mequon.us.wi](mailto:jzader@ci.mequon.us.wi)

Department of Community Development

Landmarks Commission  
July 20, 2016 6:00 p.m.  
North Conference Room  
Mequon City Hall  
11333 N Cedarburg Road  
AGENDA

1. Roll Call and approval of the Meeting Minutes of July 20, 2015.
2. Discussion and Possible Action on a Certificate of Appropriateness for 7426 W Donges Bay Road (Sunnyside)
3. Update on the status of the Andreas Giedel House
4. Update on activities taking place at the Jonathan Clark House
5. Adjourn

Dated: July 13, 2015

James Schaefer, Chairman

\*\*\*\*\*

*Notice is hereby given that a quorum of other governmental bodies may be present at this meeting to present, discuss and/or gather information about a subject over which they have decision making responsibility, although they will not take formal action thereto at this meeting.*

*Any questions regarding this agenda may be directed to the Dept. of Community Development office at 262-236-2904 Monday through Friday, 8:00 a.m. – 4:30 p.m.*

*Persons with disabilities requiring accommodations for attendance at this meeting should contact the City Clerk's Office at 262-236-2914, twenty-four (24) hours in advance of the meeting.*

**CITY OF MEQUON  
WISCONSIN**

**LANDMARKS COMMISSION MINUTES  
July 15, 2015**

**1a. Roll Call.**

**Members Present:** Schoenike, Johnson, Severson, Schaffer, Collyer, Rebholtz  
**Staff Present:** Community Development Department Assistant Director  
Jac Zader  
**Others:** Representatives of the local media.

**1b. Approval of meeting minutes of June 17, 2015.**

**Action:**

Schoenike moved to approve the minutes of June 17, 2015.  
Collyer seconded the motion.  
Voice vote, all voted aye.

**2. Public Hearing For the rescission of Andreas Geidel House**

Commissioner Johnson moved to open the Public Hearing, Schaffer seconded. All voted aye. No Public Comment. Johnson voted to close, Schaffer seconded. All voted aye.

**3. Discussion & Possible Action re: rescission of landmark status for the Andreas Geidel House**

**Discussion:** Commissioners discussed the rescission of the building with Commissioner Schaffer motioning to approve rescission of landmark with the requirement that the owner try and salvage the materials from the building. The owner shall make a good faith effort to advertise the desire to save the materials and preferably keep them in Mequon. If no offers are received by November 1, 2015, the applicant can raze the building. Collyer seconded. All voted aye.


**4. Adjourn**

Rebholtz moved to adjourn.  
Schaffer seconded the motion  
Voice vote, all voted aye.



Revisions	By



EXT. FINISH SCHEDULE:  
 CONCRETE BLOCK & METAL BLDG. SIDING - #290 KEY KEEPER  
 OVERHEAD DR., TRIM & WINDOW FRAMES - #536 SUBWAY

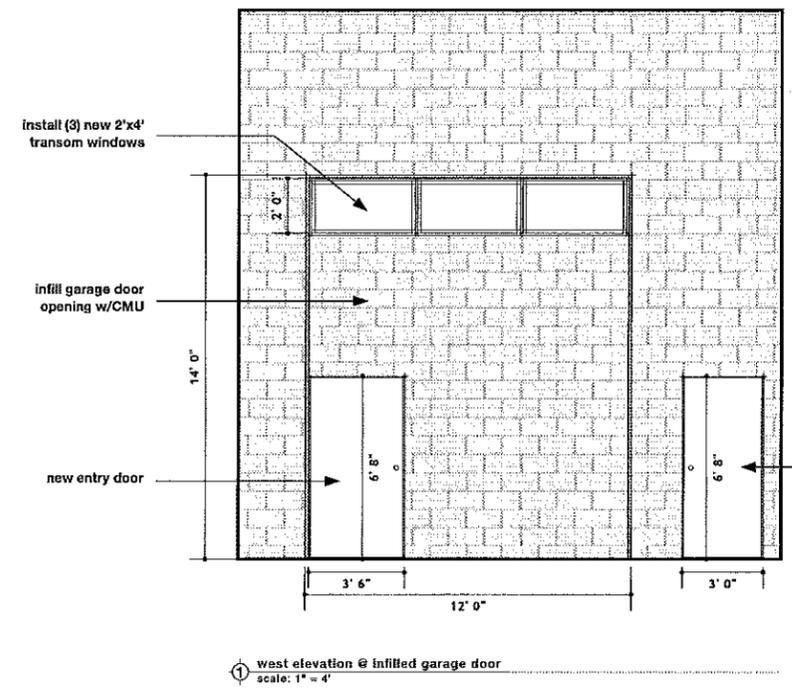

West elevation @ infilled garage door  
 scale: 1" = 4'

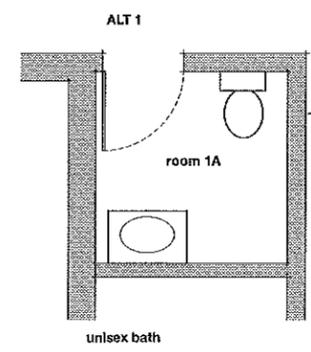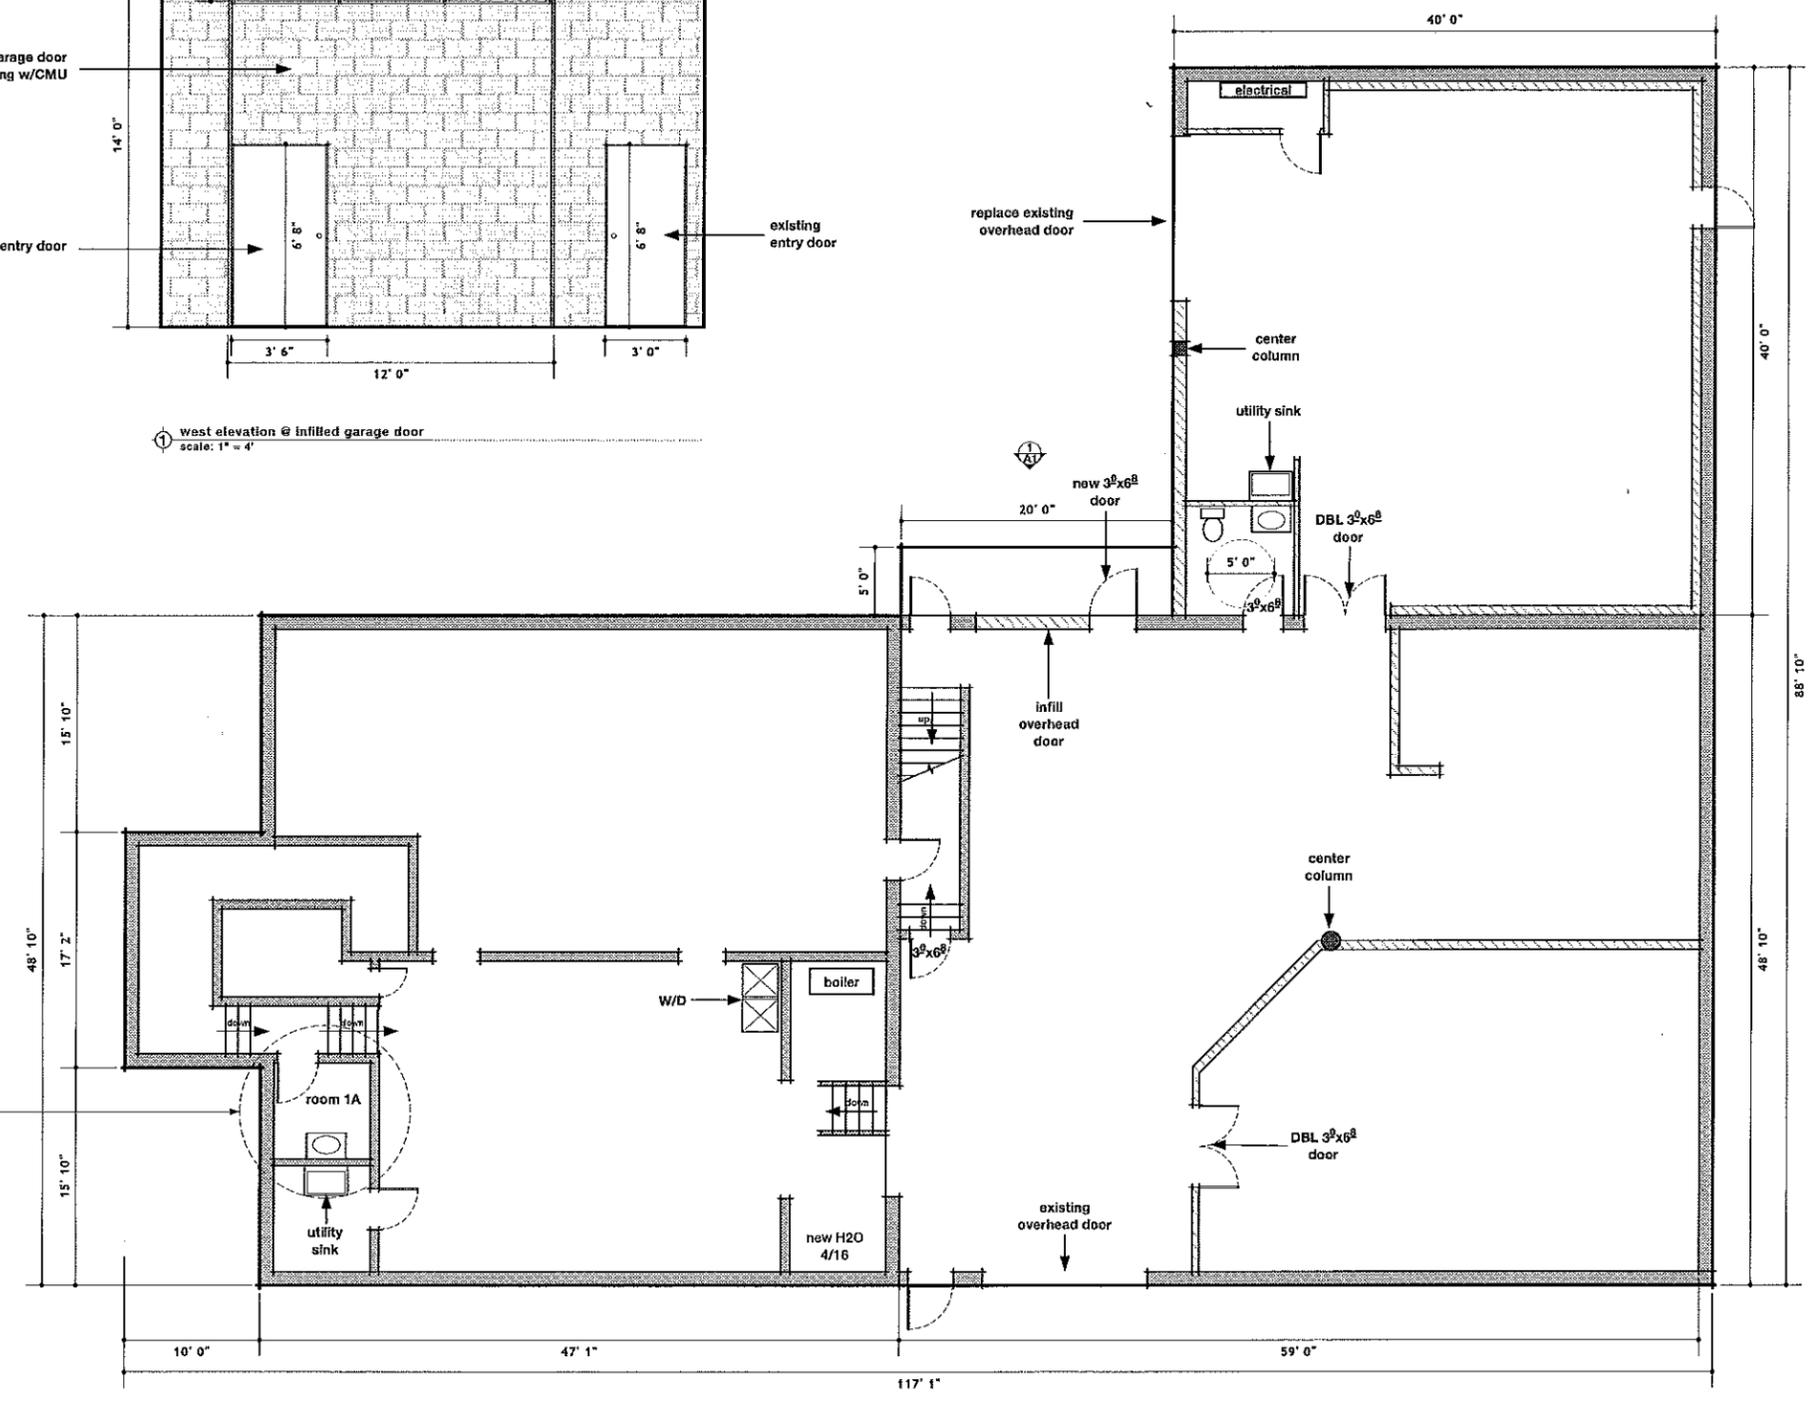

**Cherubini Enterprises, Inc.**  
 7426 W. Donges Bay Road  
 Mequon, WI 53092

Date	7-7-16
Scale	1/8" = 1'
Drawn	
Job	
Sheet	A1
Of	Sheets